

Public notice

The Essex County Council (Remote footway between Jaywick Lane & Risby Close, Clacton) (Temporary Prohibition of Use) Order 2024

Notice is hereby given that the Essex County Council intends, not less than seven days from the date of this notice, to make the above Order under section 14(1) of the Road Traffic Regulation Act 1984.

Effect of the order: To close temporarily the remote footway between Jaywick Lane and Risby Close, Clacton in the District of Tendring, from Jaywick Lane onto Risby Close footpath.

The closure is scheduled to commence on 02 July 2024 to 04 July 2024 or where appropriate signs are showing and weather permitting. The closure is required for the safety of the public and workforce while UKPN works are undertaken.

The alternative route will be via Jaywick Lane, Bluehouse Avenue, Hawkendon Road, Risby Close and vice versa.

The Order will come into effect on 02 July 2024 and may continue in force for six months or until the works have been completed, whichever is the earlier.

Dated 20 June 2024


Essex County Council
Network Assurance
A2 Annexe, Seax House,
Victoria Road South,
Chelmsford, Essex
CM1 1QH

Telephone: 0345 603 7631

Website: www.essex.gov.uk/highways



Essex County Council

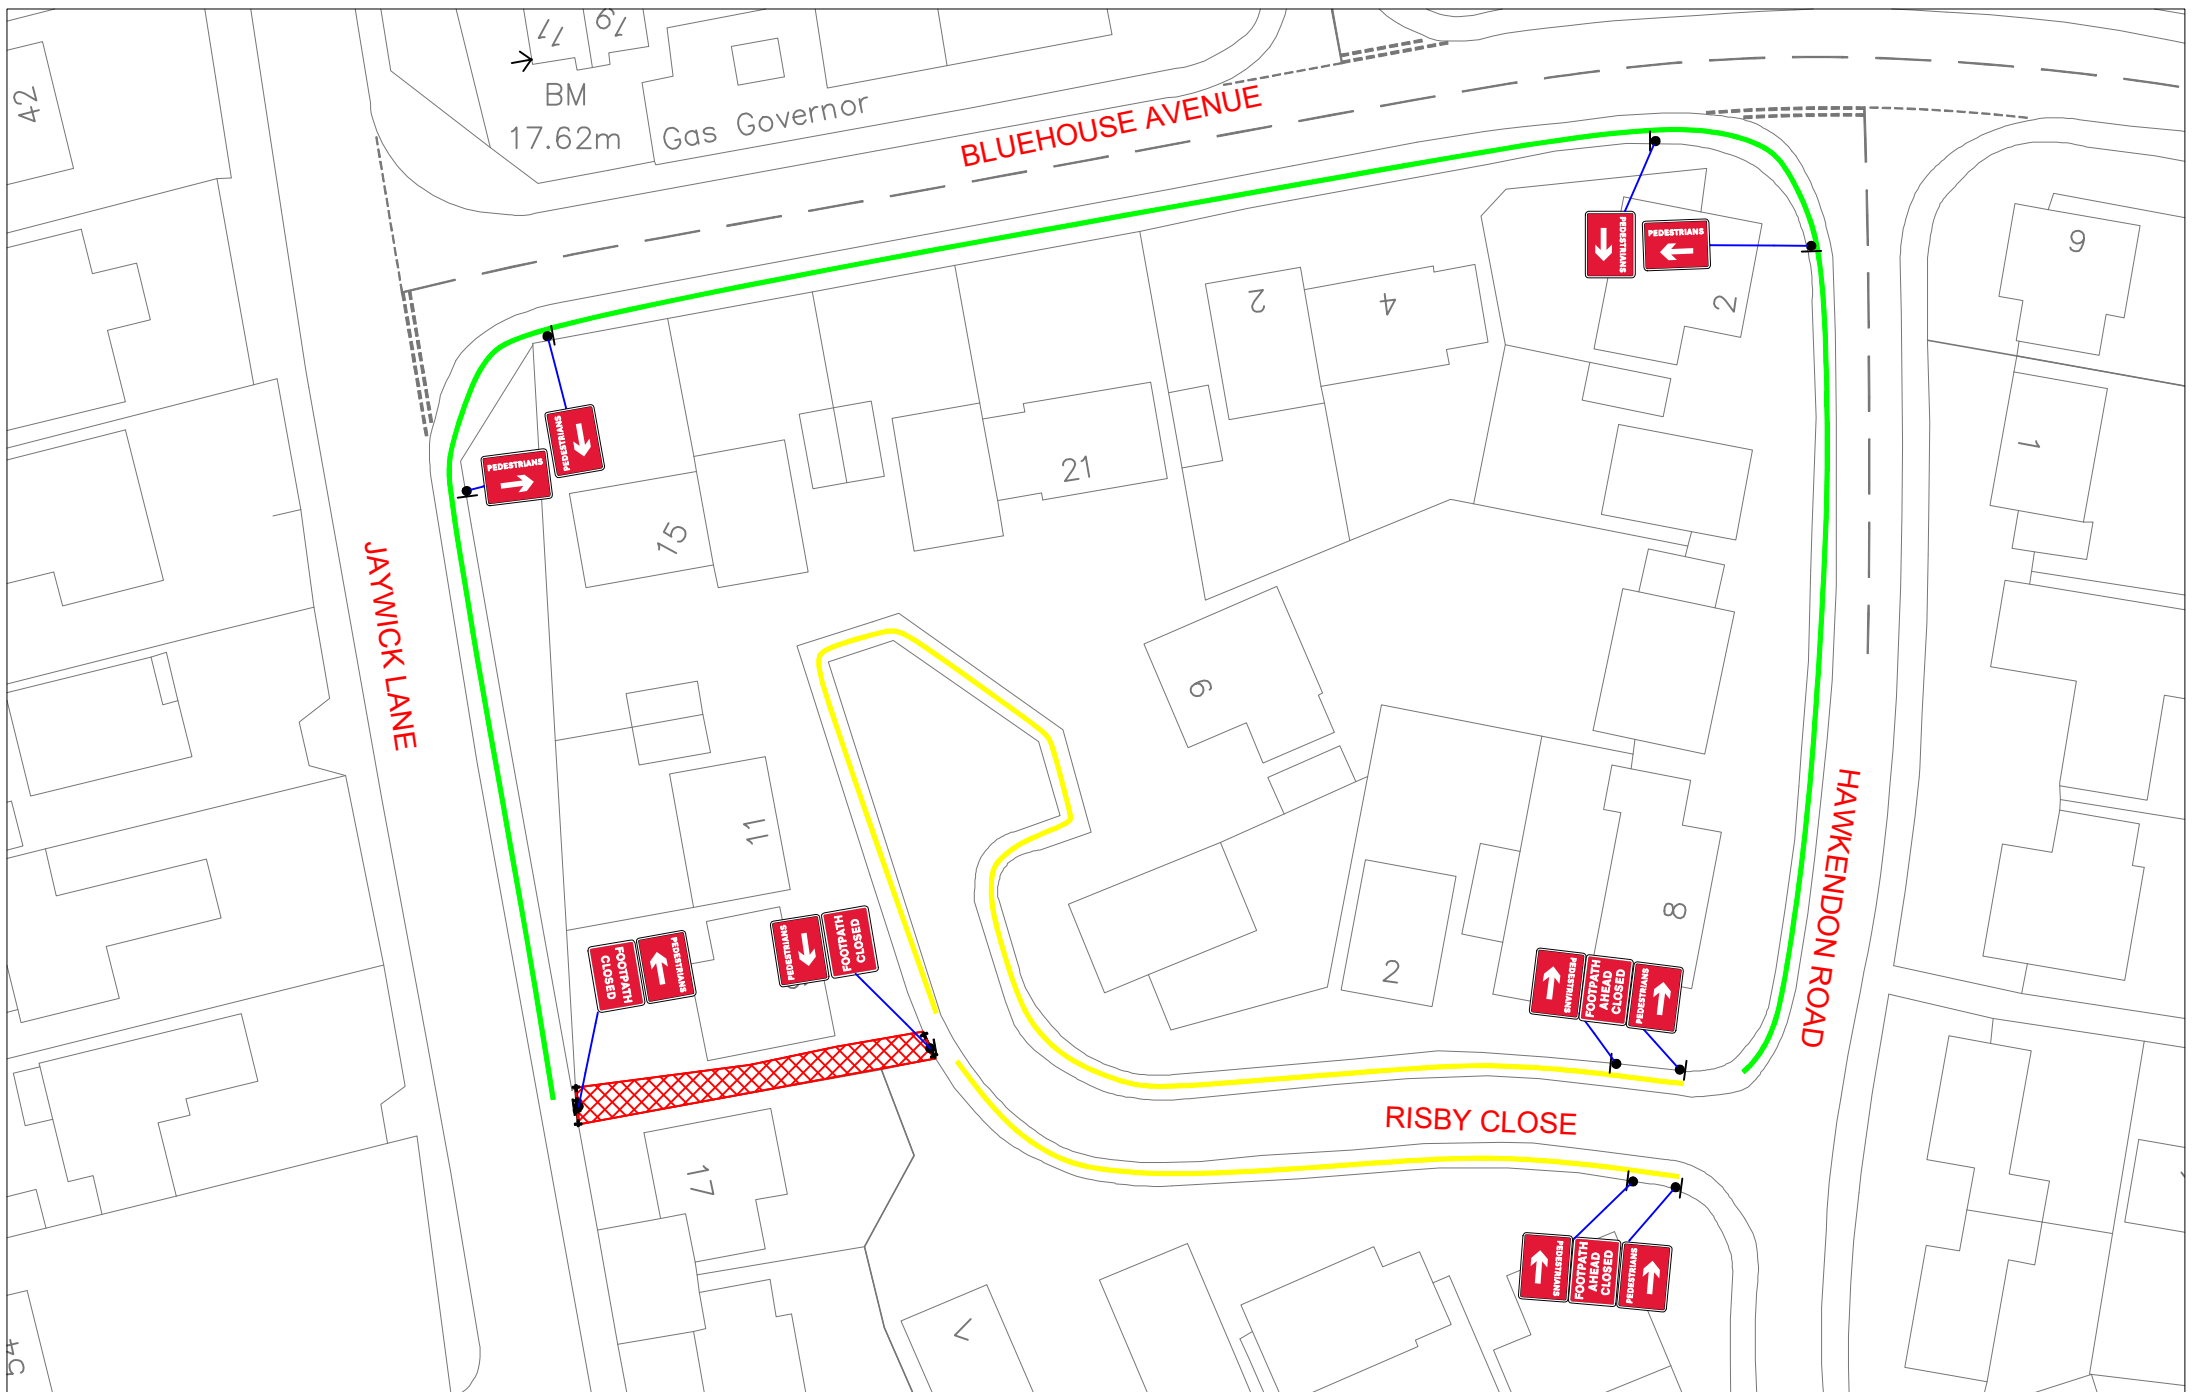

Speed Limit/ Safety Zones

SAFETY ZONE/SAFETY ZONE

(LONGITUDINAL) (SECTIONS)

0.5M 0.5M

Key

CONE SIGNS

EXTENT OF ROAD CLOSURE

ACCESS ONLY

DIVERSION ROUTE

Notes

1. All dimensions are in metres unless otherwise stated.
2. All traffic management to comply with Chapter 8 and any updates, and Safety at Street Works and Road Works (A Code of Practice)
3. All road markings and signs to be as per the Traffic Signs Regulations and General Directions 2016.
4. All permanent traffic signals will be tagged and switched out, at all times that temporary traffic signals are being used. This should be done with approval from said authority.
5. A minimum clearance of 1.5m (absolute minimum 1.0m) to be maintained for pedestrians on footways. If this cannot be maintained signs to be placed in the cway with associated coning.

HIGHWAY SAFETY MANAGEMENT LTD
HSM House, Hadleigh Road
Elton Park Business Centre
IPSWICH, SUFFOLK, IP2 0DD
01449 745755 (t)
www.highwaysafe.co.uk

Client

Location

Footpath between Risby Close & Jaywick Lane - Clacton - CO16 8BB

Work Details

510007226

Description	Rev.	Date	By
Original Issue for Comments	P1	10/04/24	MS
Revisions	P2		
	P3		
	P4		
	P5		
	P6		
	P7		

Originator	Designer	Checked	Approved
HSM	MS	SB	TC

Scale(s) @ Original Size A3

NOT TO SCALE

Date

April 2024

Drawing Number

HSM/113392/MS/02

Revision

P1